


PROPOSED TEMPORARY LOCAL MARKET UNITS

LANDSCAPE DESIGN  
FEBRUARY 2024



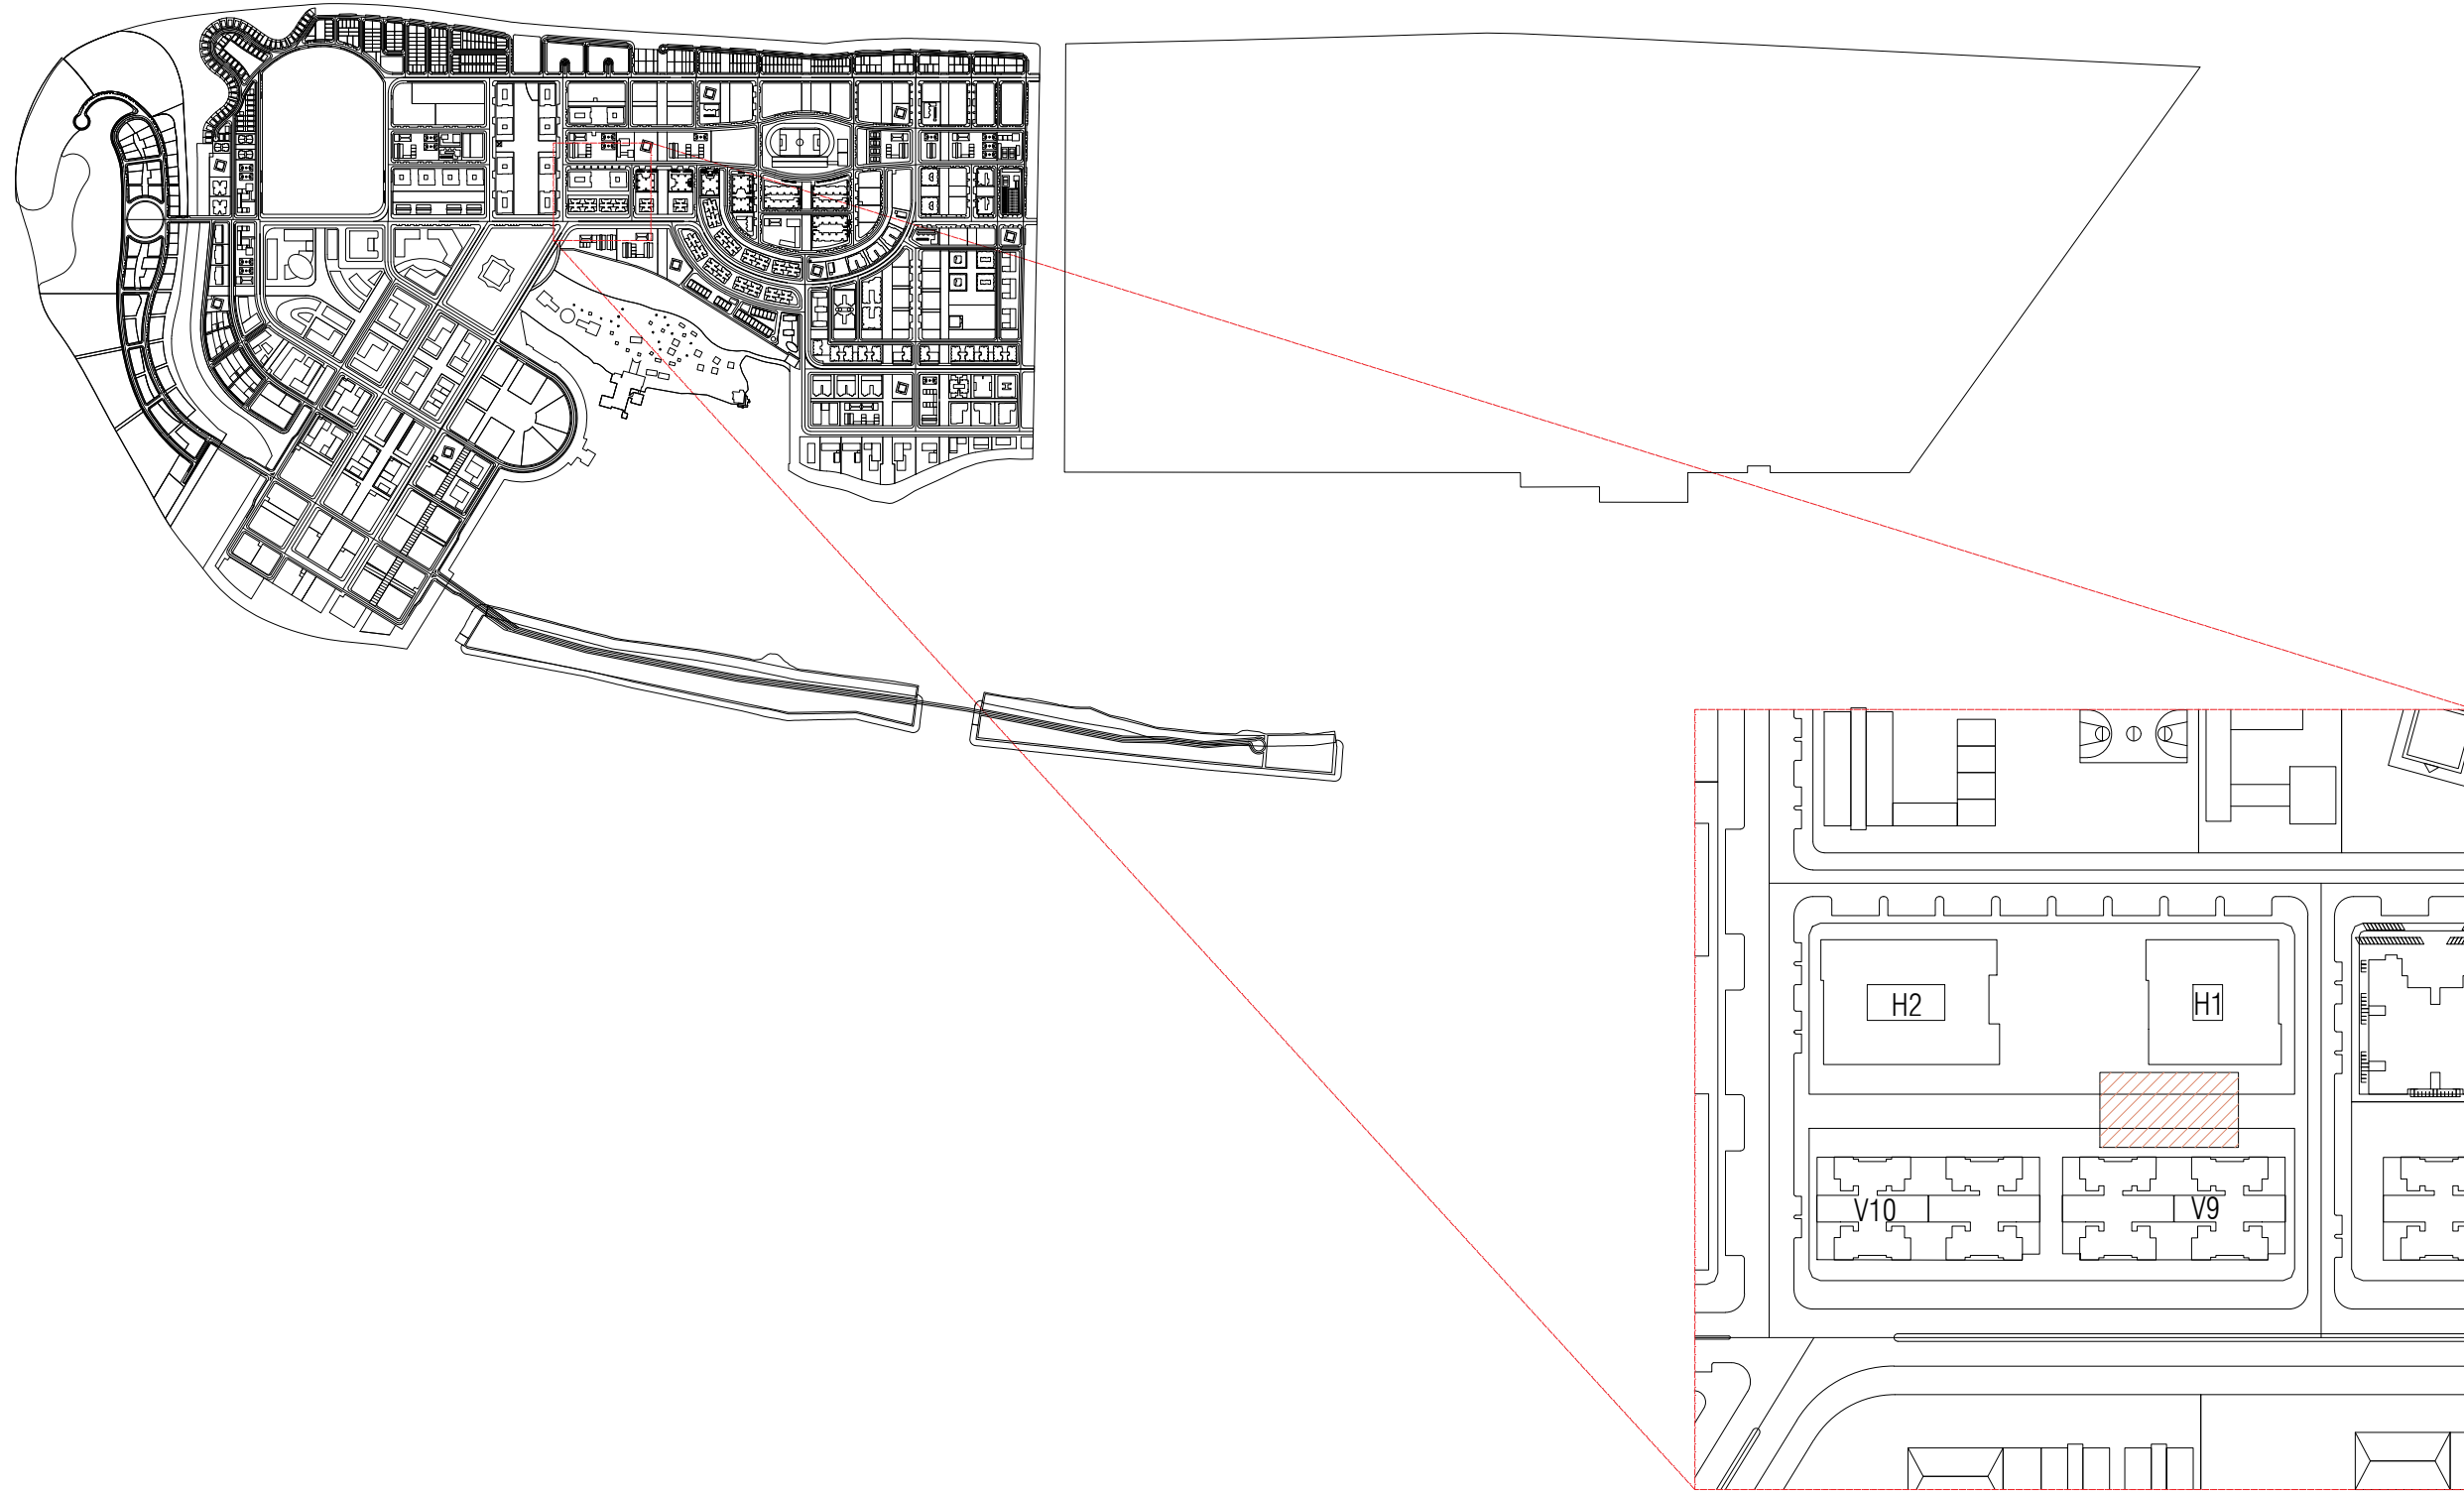

LOCATION MAP  
NTS



**HOUSING DEVELOPMENT CORPORATION**  
 PLANNING AND DEVELOPMENT DEPARTMENT  
 THIRD FLOOR, HDC BUILDING HULHUMALE'  
 REPUBLIC OF MALDIVES  
 TEL. +(960)3353535, FAX +(960)3358892  
 EMAIL : planning@hdc.com.mv

**PROPOSED TEMPORARY LOCAL MARKET UNITS**

The drawings, concept and design contained are the properties of HDC. Use of any kind or copy of whole or part of this drawing, concept or design or use on other projects or sites other than that specified on this drawing is strictly prohibited.


DOCUMENT ID	XXXXX-SSSS-YYYY-(NUMBER)	VERSION	1
DOCUMENT NAME	PROPOSED TEMPORARY LOCAL MARKET UNITS	REVISION	1
AUTHOR	SHAFIU	CREATED DATE	26/02/2024
LAST UPDATED BY	.....	LAST UPDATED DATE	26/02/2024
REVIEWED BY	FIRAG	REVIEWED DATE	-
APPROVED BY	FIRAG	APPROVED DATE	-
INFORMATION CLASSIFICATION SCHEME	(Public, Open, Confidential, Confidential & Sensitive and Secret)		

REVISION HISTORY			
VER.	DATE	REV.	REVISION
X	DD/MM/YYYY	Z	(DRAFT)
X	DD/MM/YYYY	Z	(FEEDBACK FORMS INCLUDED)
X	DD/MM/YYYY	Z	(MODIFIED FEEDBACK FORMS)
X	DD/MM/YYYY	Z	(REFORMATTED FEEDBACK FORM)

ARCHITECT	FIRAG
STRUCTURAL ENG.	.....
MECHANICAL ENG.	NAME
ELECTRICAL ENG.	NAME
SCALE	AS MENTIONED

SHEET CONTENT
LOCATION PLAN

SHEET NO.
L1

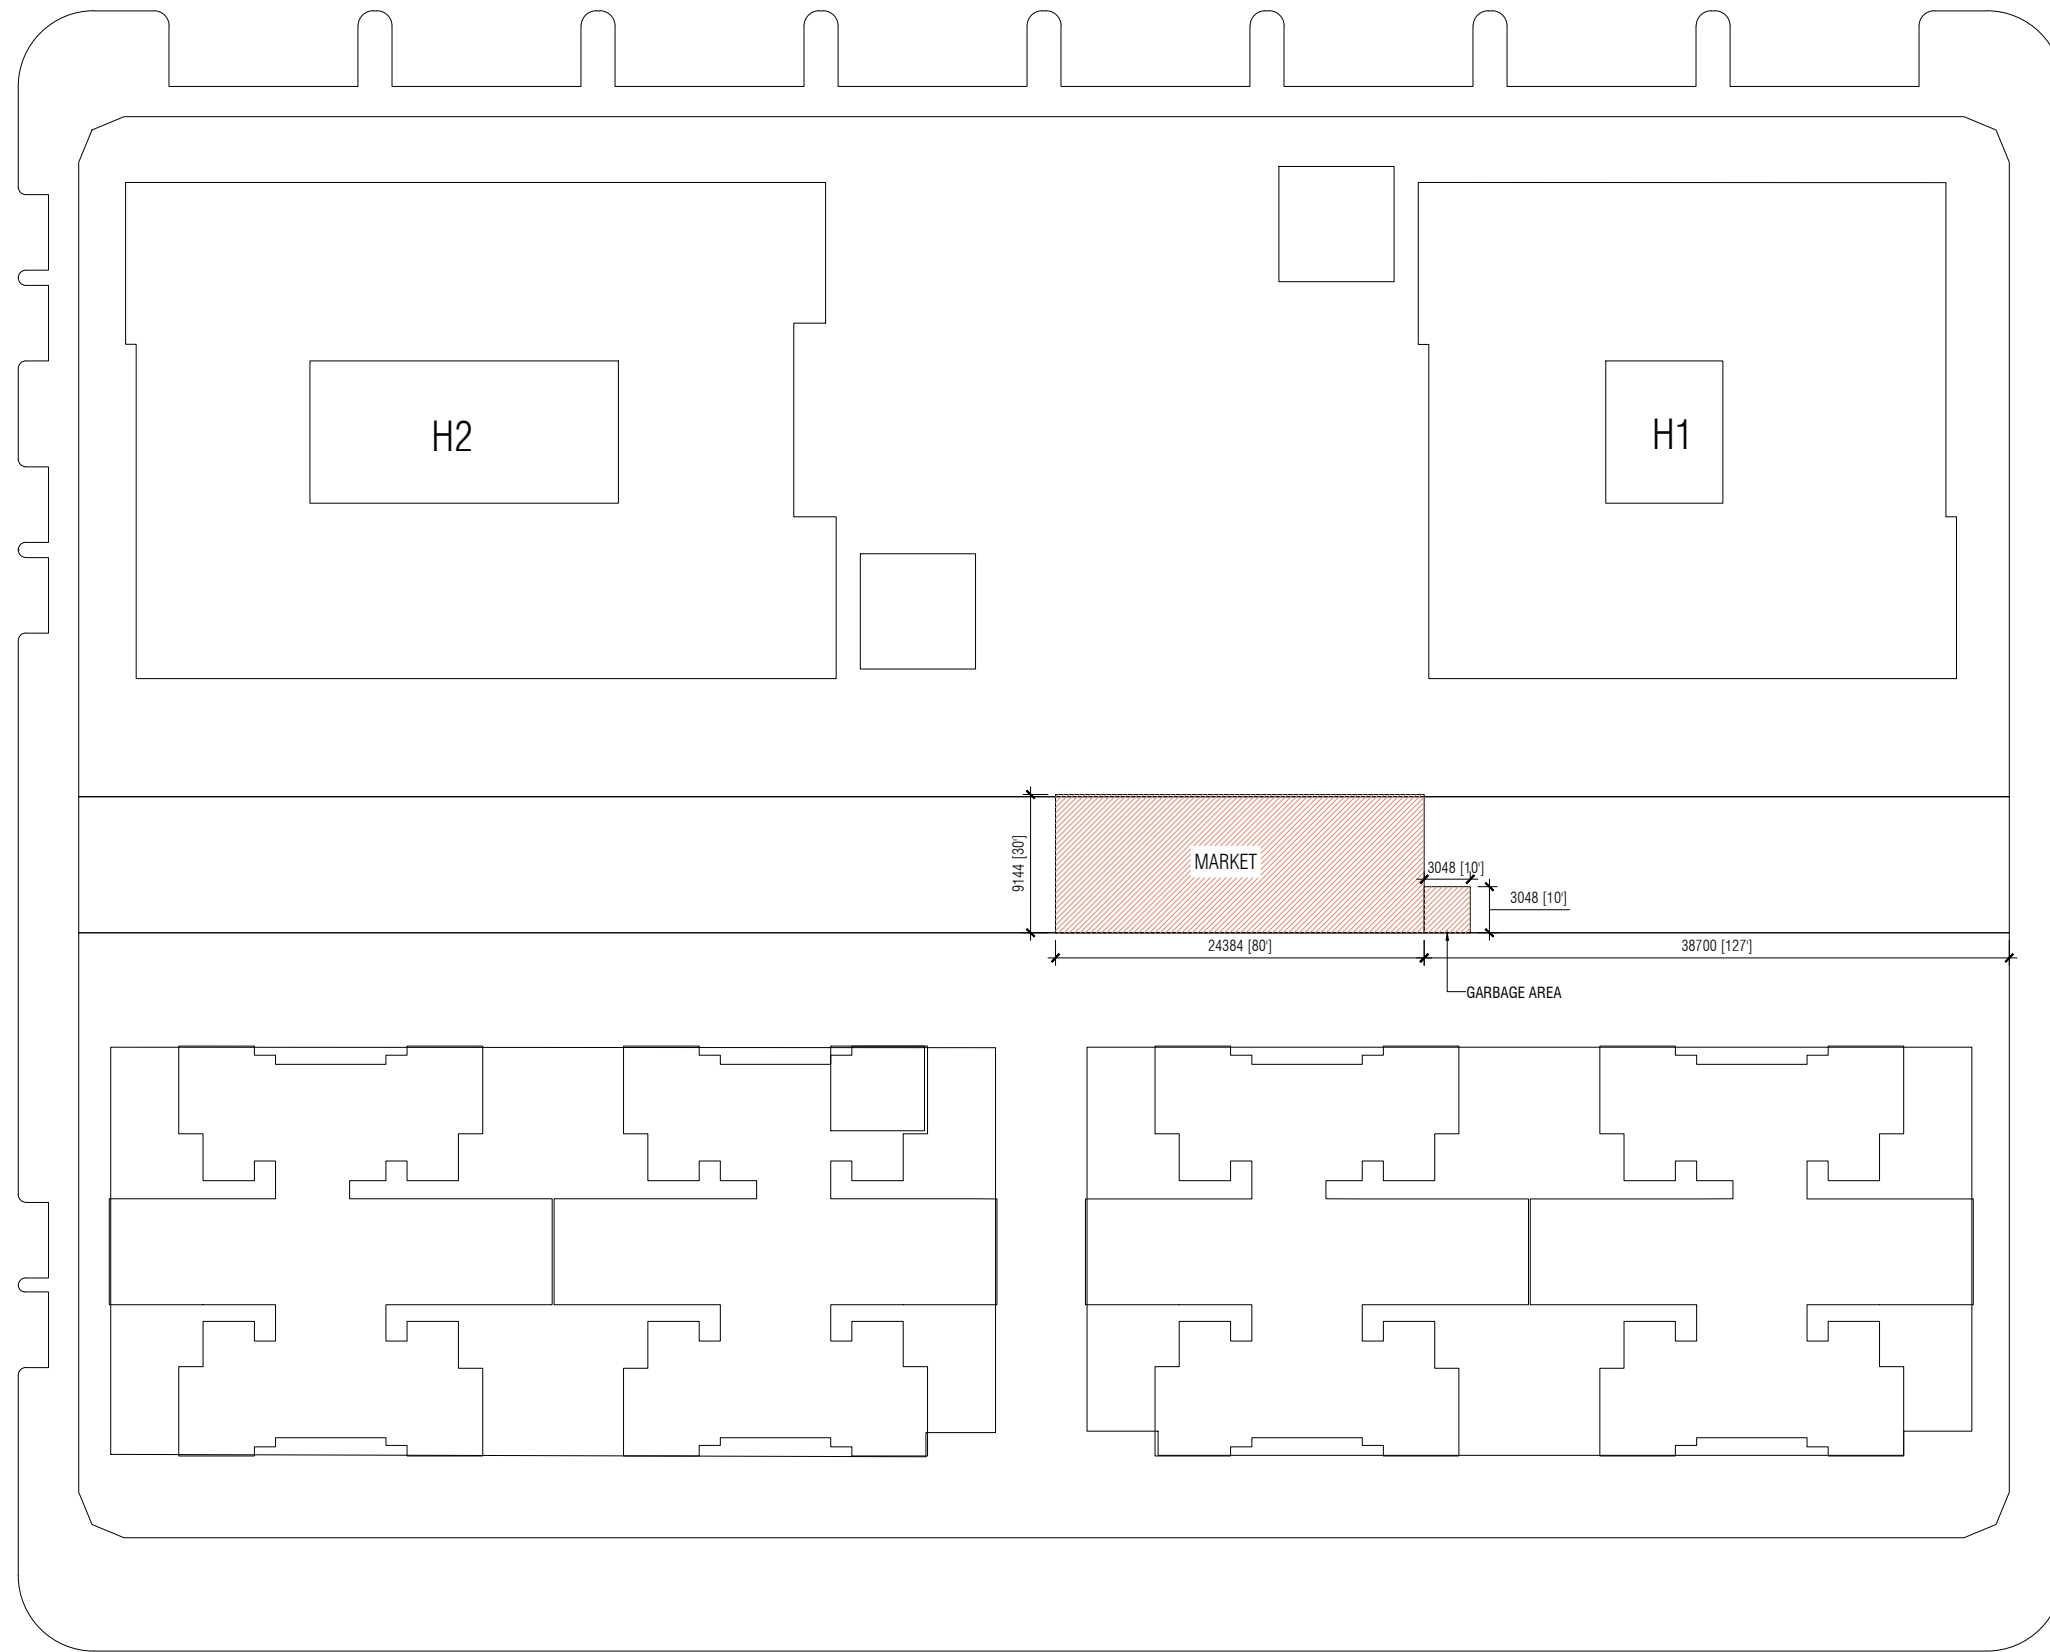

**SITE PLAN**  
SCALE 1:500



PLANNING AND DEVELOPMENT DEPARTMENT  
THIRD FLOOR, HDC BUILDING HULHUMALE'  
REPUBLIC OF MALDIVES  
TEL. +(960)3353535, FAX +(960)3358892  
EMAIL : planning@hdc.com.mv

**PROPOSED TEMPORARY LOCAL MARKET UNITS**

The drawings, concept and design contained are the properties of HDC. Use of any kind or copy of whole or part of this drawing, concept or design or use on other projects or sites other than that specified on this drawing is strictly prohibited.


<b>DOCUMENT ID</b>	XXXXX-SSSS-YYYY-(NUMBER)	<b>VERSION</b>	1
<b>DOCUMENT NAME</b>	PROPOSED TEMPORARY LOCAL MARKET UNITS	<b>REVISION</b>	1
<b>AUTHOR</b>	SHAFIU	<b>CREATED DATE</b>	26/02/2024
<b>LAST UPDATED BY</b>	.....	<b>LAST UPDATED DATE</b>	26/02/2024
<b>REVIEWED BY</b>	FIRAG	<b>REVIEWED DATE</b>	-
<b>APPROVED BY</b>	FIRAG	<b>APPROVED DATE</b>	-
<b>INFORMATION CLASSIFICATION SCHEME</b>	[Public, Open, Confidential, Confidential & Sensitive and Secret]		

REVISION HISTORY			
VER.	DATE	REV.	REVISION
X	DD/MM/YYYY	Z	(DRAFT)
X	DD/MM/YYYY	Z	(FEEDBACK FORMS INCLUDED)
X	DD/MM/YYYY	Z	(MODIFIED FEEDBACK FORMS)
X	DD/MM/YYYY	Z	(REFORMATTED FEEDBACK FORM)

<b>ARCHITECT</b>	FIRAG
<b>STRUCTURAL ENG.</b>	.....
<b>MECHANICAL ENG.</b>	NAME
<b>ELECTRICAL ENG.</b>	NAME
<b>SCALE</b>	AS MENTIONED

<b>SHEET CONTENT</b>
SITE PLAN

**SHEET NO.**  
  
**L2**

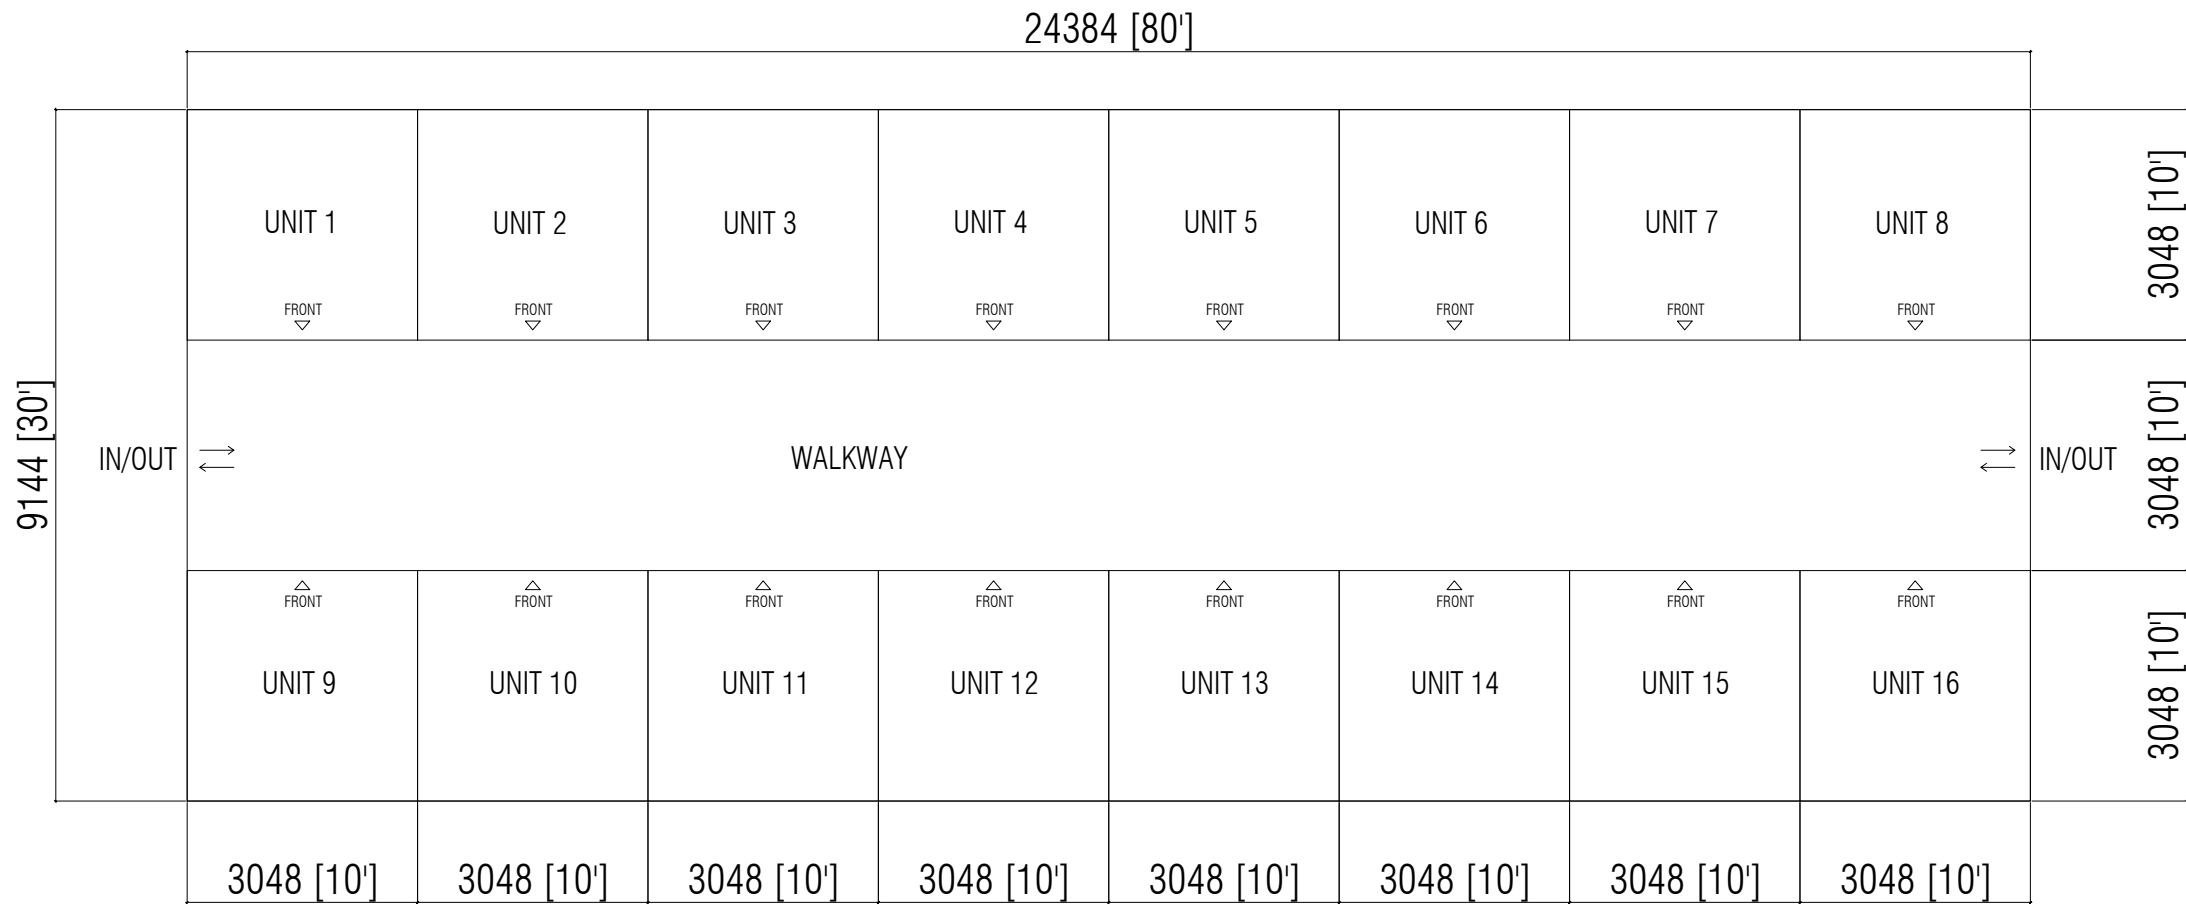

NOTE  
\*ALL INDIVIDUAL UNITS ARE INSIDE ONE COMMON TENT WITH DIMENSIONS 80' X 30'

 ARRANGEMENT PLAN  
SCALE 1:100

PROPOSED TEMPORARY LOCAL MARKET UNITS

The drawings, concept and design contained are the properties of HDC. Use of any kind or copy of whole or part of this drawing, concept or design or use on other projects or sites other than that specified on this drawing is strictly prohibited.

DOCUMENT ID	XXXXX-SSSS-YYYY-(NUMBER)	VERSION	1
DOCUMENT NAME	PROPOSED TEMPORARY LOCAL MARKET UNITS	REVISION	1
AUTHOR	SHAFIU	CREATED DATE	26/02/2024
LAST UPDATED BY	.....	LAST UPDATED DATE	26/02/2024
REVIEWED BY	FIRAG	REVIEWED DATE	-
APPROVED BY	FIRAG	APPROVED DATE	-
INFORMATION CLASSIFICATION SCHEME	[Public, Open, Confidential, Confidential & Sensitive and Secret]		

REVISION HISTORY			
VER.	DATE	REV.	REVISION
X	DD/MM/YYYY	Z	(DRAFT)
X	DD/MM/YYYY	Z	(FEEDBACK FORMS INCLUDED)
X	DD/MM/YYYY	Z	(MODIFIED FEEDBACK FORMS)
X	DD/MM/YYYY	Z	(REFORMATTED FEEDBACK FORM)

ARCHITECT	FIRAG
STRUCTURAL ENG.	.....
MECHANICAL ENG.	NAME
ELECTRICAL ENG.	NAME
SCALE	AS MENTIONED

SHEET CONTENT
SITE PLAN