

LOT 22173
(Residential Beach Plots)

Drawing Name : Location map

Drawing Stage: Final map

Scale: N.T.S


PLANNERS

Drawn by: _____ Revised by: _____
 Drawn date: _____
 Checked by: Mohamed Razzan Abdulla

SURVEYORS

Surveyed by: _____ Revised by: Basith
 Surveyed date: _____ Revised Date: 14th September 2023
 Checked by: Ahmed Nihureer Approved by: Muhammad Ibrahim



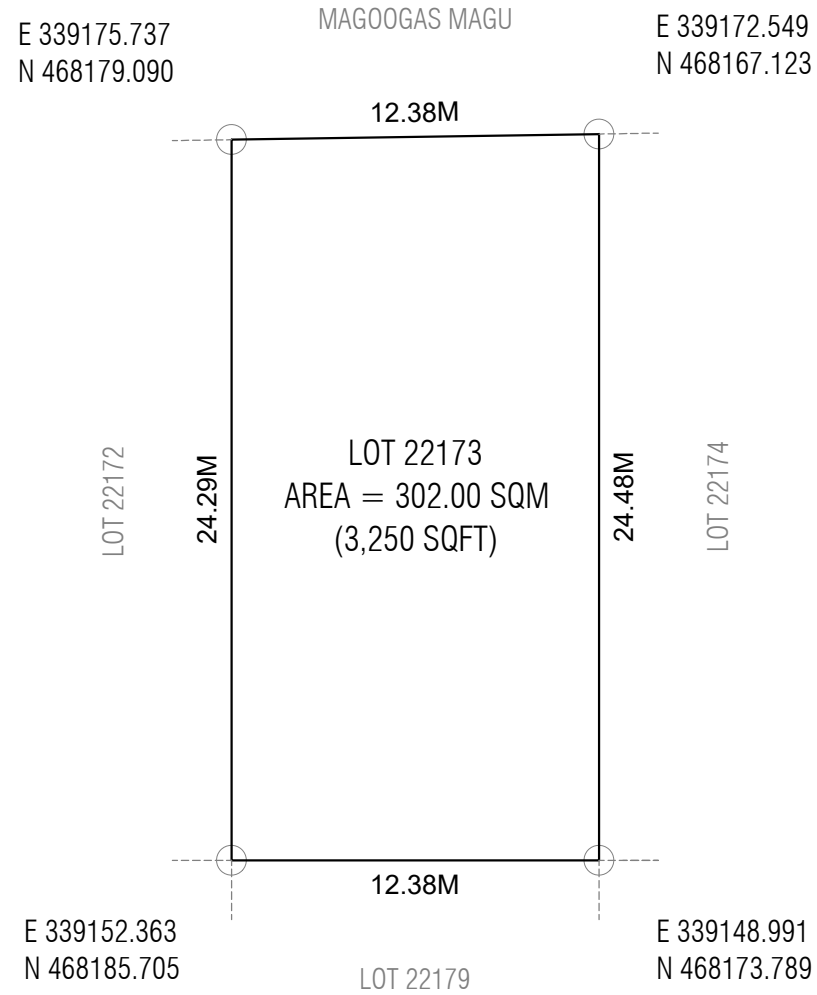

LOT 22173 (Residential Beach Plots)		
Drawing Name : Plot map	Drawing Stage: Final map	Scale: N.T.S

PLANNERS	
Drawn by:	Revised by:
Drawn date:	
Checked by: Mohamed Razzan Abdulla	

SURVEYORS	
Surveyed by:	Revised by: Basith
Surveyed date:	Revised Date: 14th September 2023
Checked by: Ahmed Nihureer	Approved by: Muhammad Ibrahim


urbanco
 Housing Development Corporation Limited